

प्रभारी (कम्प्यूटर अनुभाग),  
यूपीसीडा,  
ए-1/4, लखनपुर,  
कानपुर।

संदर्भ संख्या 509 /यूपीसीडा/पी०ओ०टी०जी०/

दिनांक 17/6/22

विषय: संविलियनीकृत भूखण्ड संख्या एफ-22/23 औ०क्षे०, साईट-प्रथम, उन्नाव पर जनापत्ति  
प्राप्त करने हेतु विज्ञापन प्रकाशन के सम्बन्ध में।

महोदय,

उक्त सम्बन्ध में अवगत कराना है कि प्रश्नगत भूखण्ड के संविलियन के सम्बन्ध में  
जनापत्ति प्राप्त करने हेतु आवंटी द्वारा अपने व्यय पर हिन्दी संस्करण, दैनिक जागरण एवं अंग्रेजी  
संस्करण दि पायनियर में दिनांक 15.06.2022 को विज्ञप्ति प्रकाशित करा दी गयी है।

अतः आपसे अनुरोध है कि कृपया इसे प्राधिकरण की वेबसाईट पर भी अपलोड करने का  
कष्ट करें, ताकि प्राधिकरण की वेबसाईट पर भी उक्त प्रकाशित विज्ञप्ति उपलब्ध रहे तथा पब्लिक  
द्वारा यदि कोई जनापत्ति देनी है तो वह उसे वेबसाईट पर/इस कार्यालय में प्राप्त करा सके।

भवदीय,

वरि० परियोजना अधिकारी

नोट: उद्योग लगाने हेतु आवश्यक सभी स्वीकृतियां को ऑनलाईन [www.niveshmitra.nic.in](http://www.niveshmitra.nic.in) में पंजीकृत करें।

CIN No-U26960UP1961SGC002834 पंजी० कार्या०-यूपीएसआईडीए काम्प्लेक्स, ए-1/4, लखनपुर, कानपुर-208024

फो० न०-0512-2582851-53 (PBX)फैक्स न०-(0512) 2580797 वेबसाईट-onlineupsidc.com

Reference No.

/SIDA/

Dated:

**Notice for Public Objection / Suggestion on Part Layout Plan of Industrial Area Unnao Site-1 District Unnao by which Industrial Plot No. F-22 (Measuring-2044.66 Sq.m.) & F-23 (Measuring -2044.66 Sq.m.) has been Amalgamated and created a new Plot No. F-22/23 (Measuring -4088.66 Sq.m. Approx).**

- 1 (a) The Part Layout Plan of Industrial Unnao Site-1 of Uttar Pradesh State Industrial Development Authority (UPSIDA) situated in District Unnao has been prepared.
- (b) A copy thereof will be available for inspection at the Sr.Project Officer of the Uttar Pradesh State Industrial Development Authority, Trans Ganga City,Vill.& Post Shankarpur Sarai District Unnao between 10:00 am to 5:00 pm on all working days till the date mentioned in Para 3 here after as well as **Website:www.onlineupsidc.com**
2. Objections and Suggestions are hereby invited with respect of the Draft Amended Layout Plan.
3. Objections and Suggestions are shall be sent in writing to the office of Sr.Project Officer of the UPSIDA, at Trans Ganga City,Vill. & Post Shankarpur Sarai District Unnao within 15 days from the date of publication of this notice mentioning subject as "**Regarding Public Suggestions/Objections on draft partial amendment in Layout Plan of Industrial Area Unnao Site-1 District Unnao**". Any person making the Suggestions or Objections should also give his/her full name & address, Email id and contact number.


**(Sr. Project Officer)**

U.P. State Industrial Development Authority




# DRAFT PLAN FOR PUBLIC OBJECTION / SUGGESTIONS

## AMALGAMATION PLAN

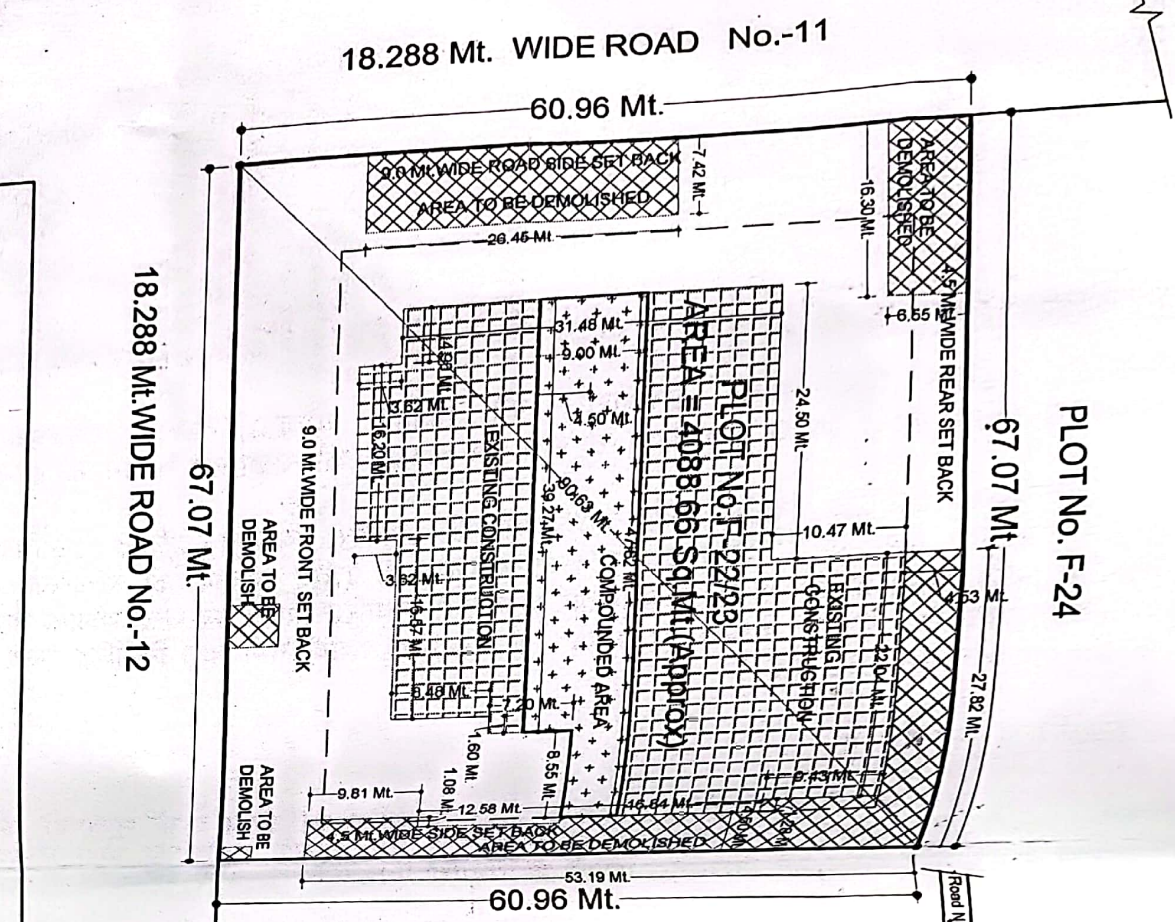

### PART LAYOUT PLAN (SCALE: NOT TO SCALE)

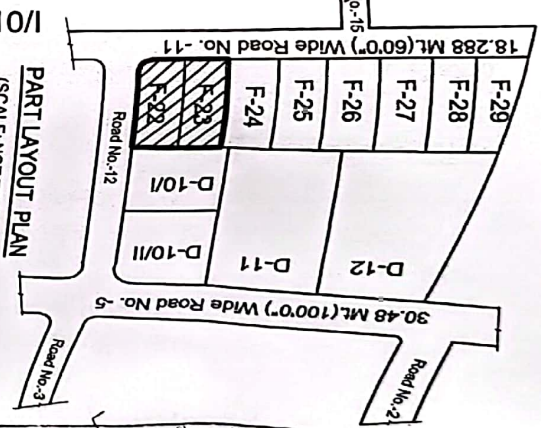

- INDEX:**
1. EXISTING CONSTRUCTION SHOWN AS
  2. COMPOUNDED AREA WITHIN SET BACK SHOWN AS
  3. AREA TO BE DEMOLISH IN SET BACK SHOWN AS



ARCHITECTURAL CELL



**UPSIDC COMPLEX  
A 1/4 LAKHANPUR KANPUR**

**JOB TITLE :-**

PROPOSED AMALGAMATION  
PLAN OF INDUSTRIAL PLOT NO.  
F-22, F-23 AT INDUSTRIAL  
AREA UNNAO SITE - I  
Dist. UNNAO (UP)

**DRG. TITLE :-**

AMALGAMATION PLAN

**REVISION NO. :-**

ASMITA LAL  
Asst. Chief Executive Officer

SCALE :- NTS  
DATE :- 19-05-2022  
DRG. NO. :-  
DEALT BY :- ARUN KUMAR (DAMAN)

STATEMENT OF PLOTS (As Per Possession & Site Plan) TO BE AMALGAMATED			
S/No	TYPE	SIZE IN Mt	AREA IN Sq.Mt
1	F-22	67.07 x 80.491	2044.98 (Approx)
2	F-23	67.07 x 30.480	2044.00 (Approx)
<b>TOTAL</b>			<b>4088.98 (Approx)</b>

STATEMENT OF PLOTS (AFTER AMALGAMATION)			
S/No	TYPE	SIZE IN Mt	AREA IN Sq.Mt
1	F-22/23	67.07 x 60.981	4088.98 (Approx)
<b>TOTAL</b>			<b>4088.98 (Approx)</b>

- NOTE:-**
1. AMALGAMATION PLAN OF INDUSTRIAL PLOT No. F-22, F-23 ARE REDENIGATED AS PLOT No. F-22/23 (AREA=4088.98 SQ.Mt)
  2. THE AMALGAMATION PLAN OF INDUSTRIAL PLOT No. F-22, F-23 HAS BEEN PREPARED AS PER REGULATION 294 OF THE PROJECT OFFICER UNNAO VIDE LETTER No. 2041 DATED 20/02/22 & 19/05/22.
  3. APPROVAL OF AMALGAMATION OF PLOT No. F-22, F-23 UNNAO SITE - I DOES NOT SAUNTO ON THE EXISTING STRUCTURE LABEL, 2023 (2 SQ.Mt) ON AMALGAMATED PLOTS HAS TO GET FROM THE EXISTING BUILDING APPROVAL OF AMALGAMATION.
  4. REGISTERED ARCHITECT MAY BE ENSURE BEFORE RELEASE APPROVAL LETTER OF AMALGAMATION PLAN THAT EXISTING STRUCTURE IN SET BACK AREA TO BE DEMOLISH / ALTOGETHER OTHERWISE APPROVAL OF AMALGAMATION WILL BE CANCELLED.
  5. IN PRINCIPLE APPROVAL IS GIVEN TO BE CANCELLED.
  6. APPROVAL WILL BE ISSUED AS PER USUAL PRACTICE AND FINALIZATION OF PLANS REGULATIONS 294 OF THE PROJECT OFFICER UNNAO VIDE LETTER No. 2041 DATED 20/02/22 & 19/05/22.
  7. SET BACK SHALL BE FOLLOWED AS PER UPSIDC THE LAWS.
  8. AS PER OFFICE ORDER No. 1307 DATED 16/02/2021, THE APPROVAL OF AMALGAMATION PLAN OF PLOT AREA 2000.00 TO 5000.00 SQ.Mt. IS DELEGATED TO A.C.E.O. BY C.E.O. UNNAO.

78.04 Acre