


DRAFT LAYOUT PLAN OF SALEMPUR INDUSTRIAL AREA

S.No.	As Indicated	Area	No. of Plots
1.		15-25 ACRES	04
2.		6.0 ACRES	03
3.		20,000 SQM.	07
4.		2,050 SQM.	110
5.		1,000 SQM.	142
6.		450 SQM.	419
7.		Commercial	02
8.		Warehouse	09
9.		Facility/Utility	15

AREA STATEMENT:-				
SN	DETAIL	AREA (IN SQMT.)	AREA (IN HA.)	PERCENTAGE
A	TOTAL AREA AS PER SURVEY	2011195	201.12	
B	ABADI WITH VILLAGE DEVELOPMENT AREA.	62860.00	6.29	
	NET AREA (A-B)	1948335.00	194.83	
1	INDUSTRIAL PLOTS	1101650.00	110.17	56.54
2	COMMERCIAL	26840.00	2.68	1.38
3	AREA UNDER FACILITY	113200.00	11.32	5.81
4	WAREHOUSE	42000.00	4.20	2.16
5	PARK /GREEN	198920.00	19.89	10.21
7	ROAD	465725.00	46.57	23.90
	TOTAL	1948335.00	194.83	100.00

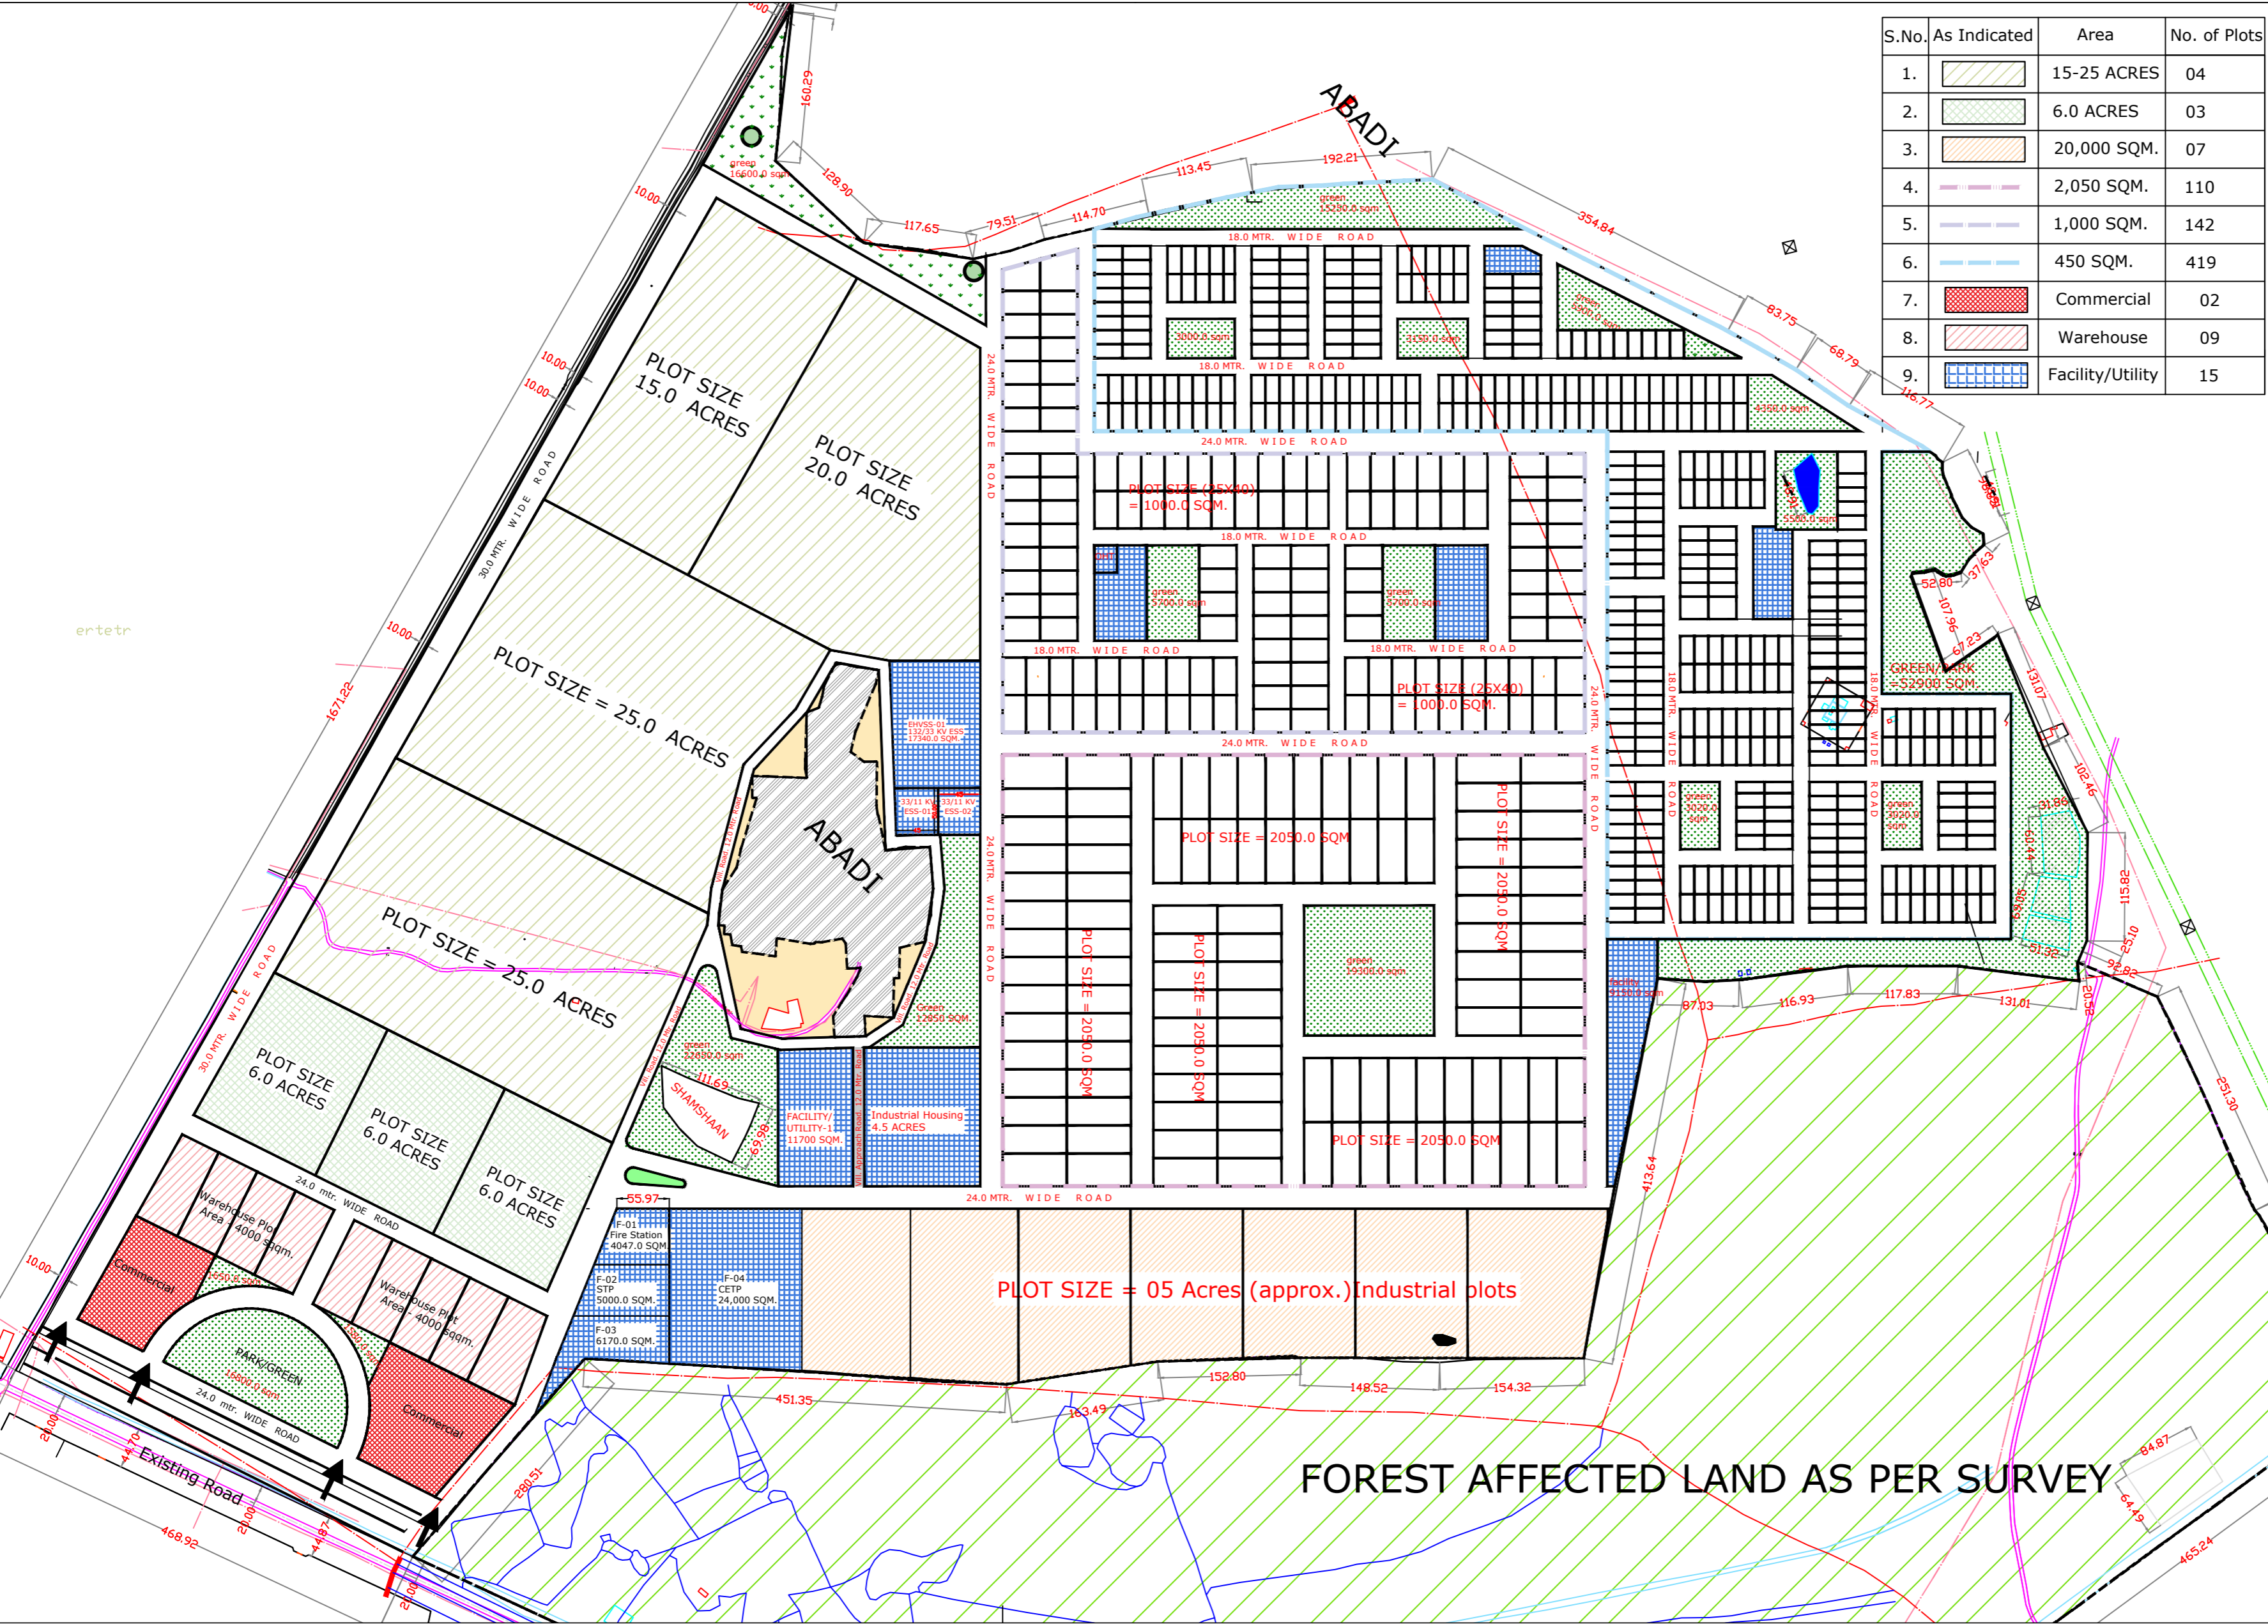

JOB. TITLE :- INDUSTRIAL AREA SALEMPUR HATHRAS.	MANISH LAL SR.MANAGER (A/P)
DRG. TITLE :- INDUSTRIAL SECTOR LAYOUT PLAN	MEENA BHARGAVA GEN.MANAGER (A/P)
REVISION NO :- FIRST APPROVAL	ASMITA LAL Addl.CHIEF EXECUTIVE OFFICER
SCALE	MAYUR MAHESHWARI CHIEF EXECUTIVE OFFICER
DRG. NO. :- 01	DATE :-MARCH 2023
DRAWN & DELT BY:- HARDYAL KUSHWAH (D/Man)	